




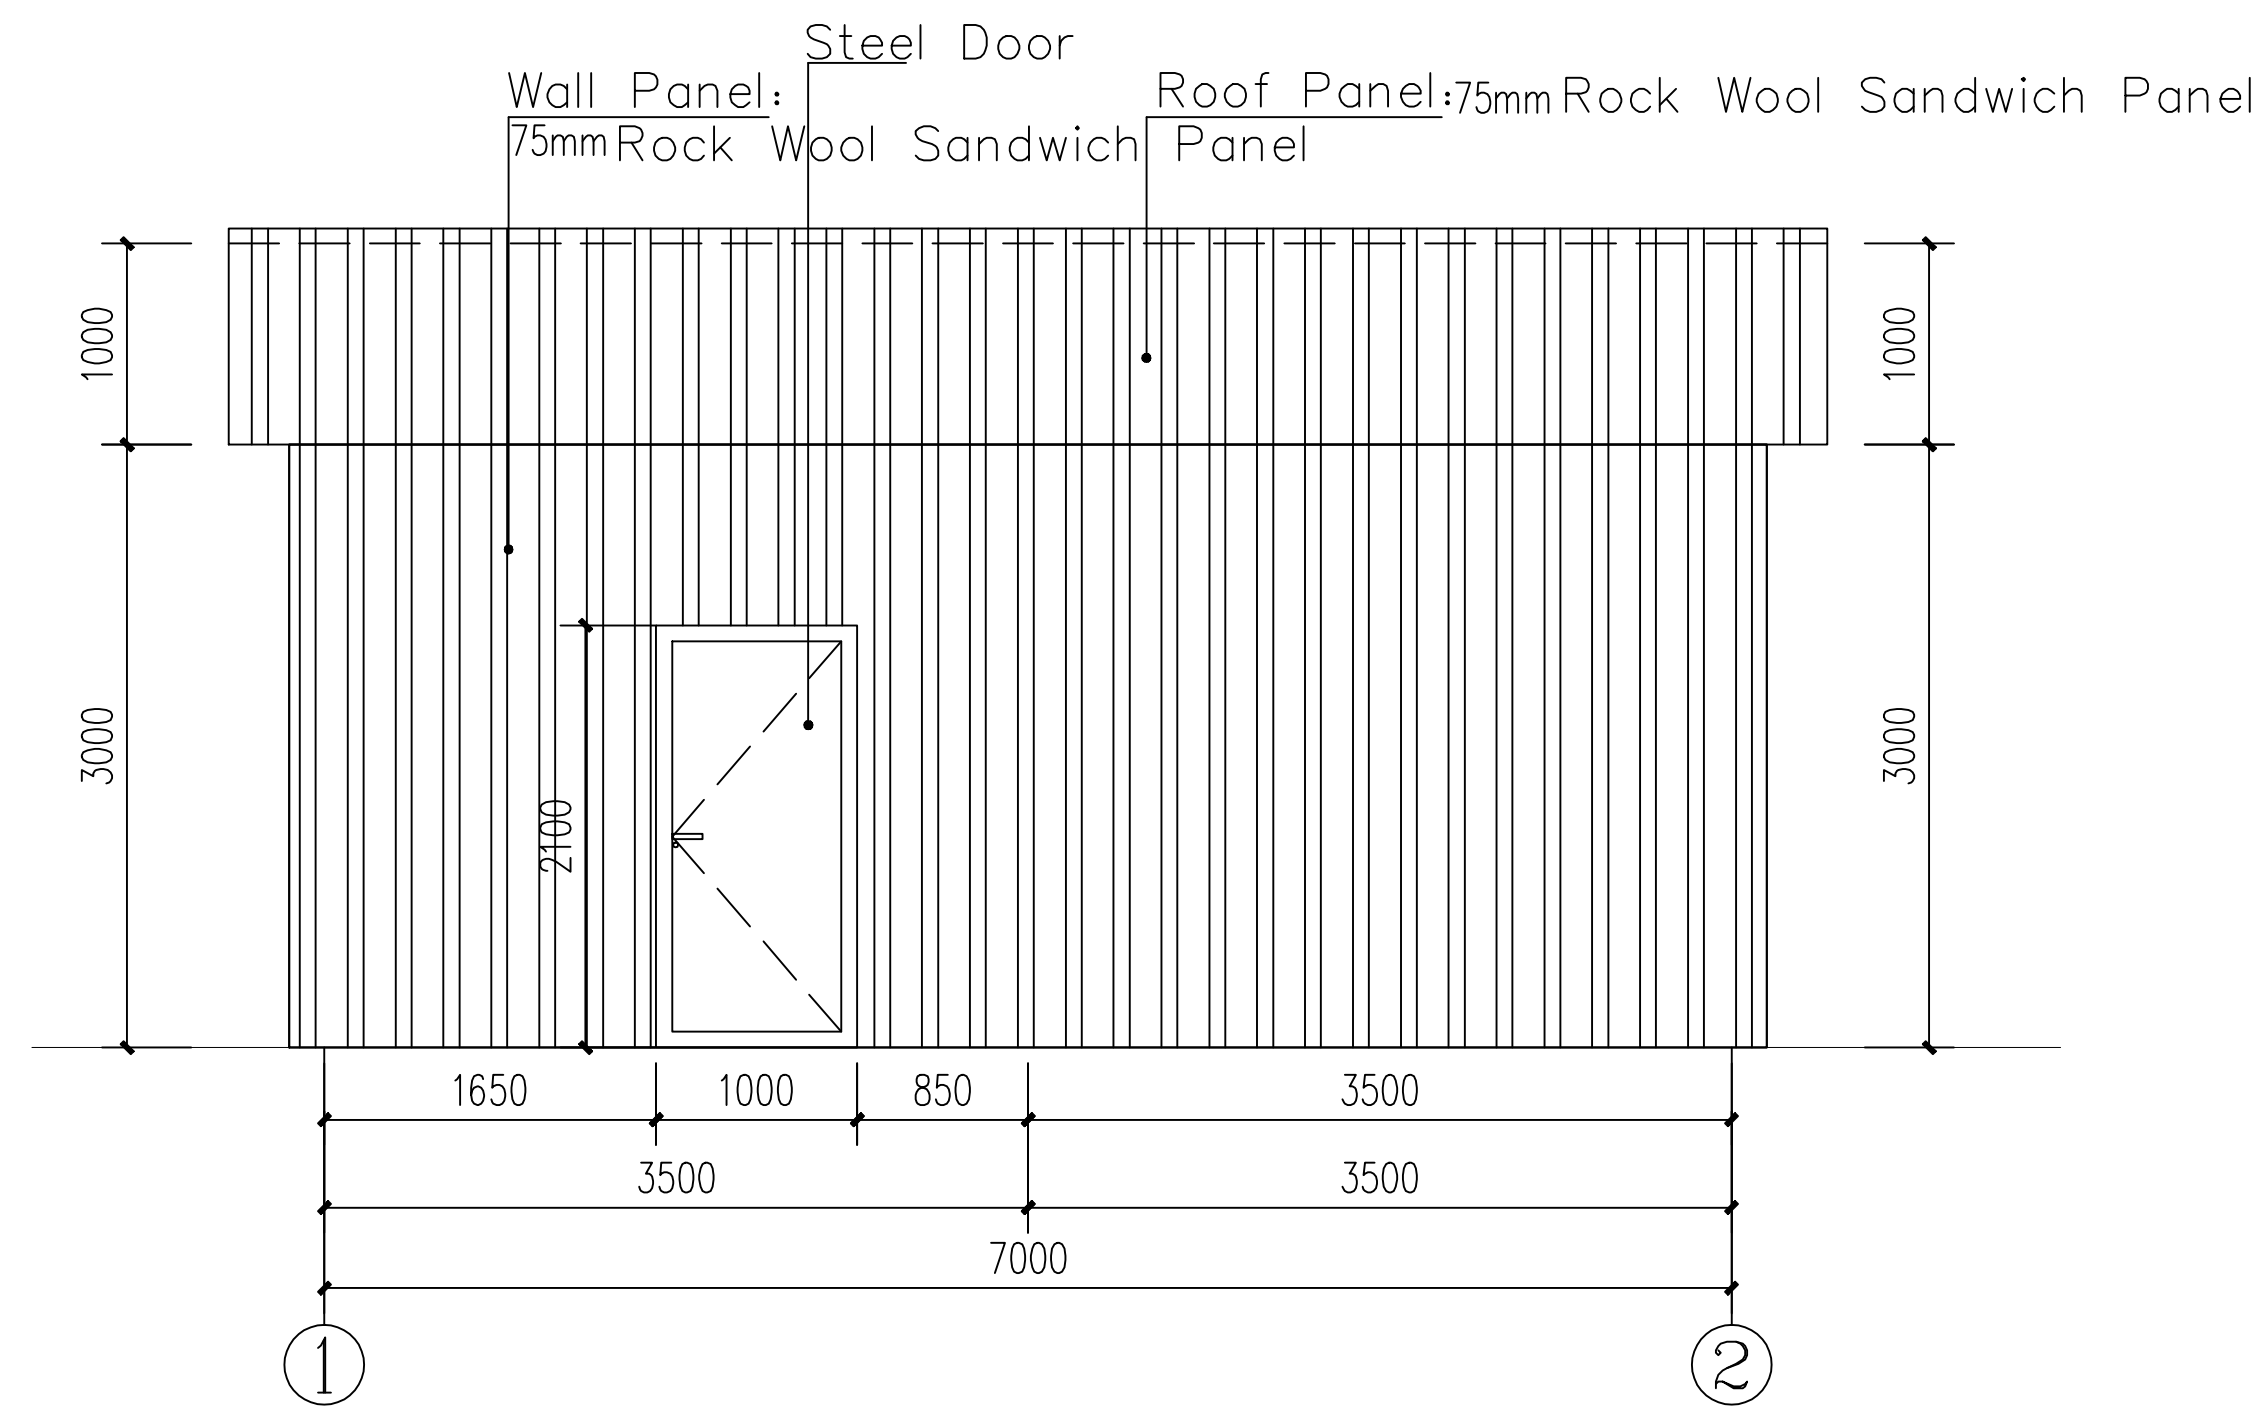


A-Axis Elevation 1:75

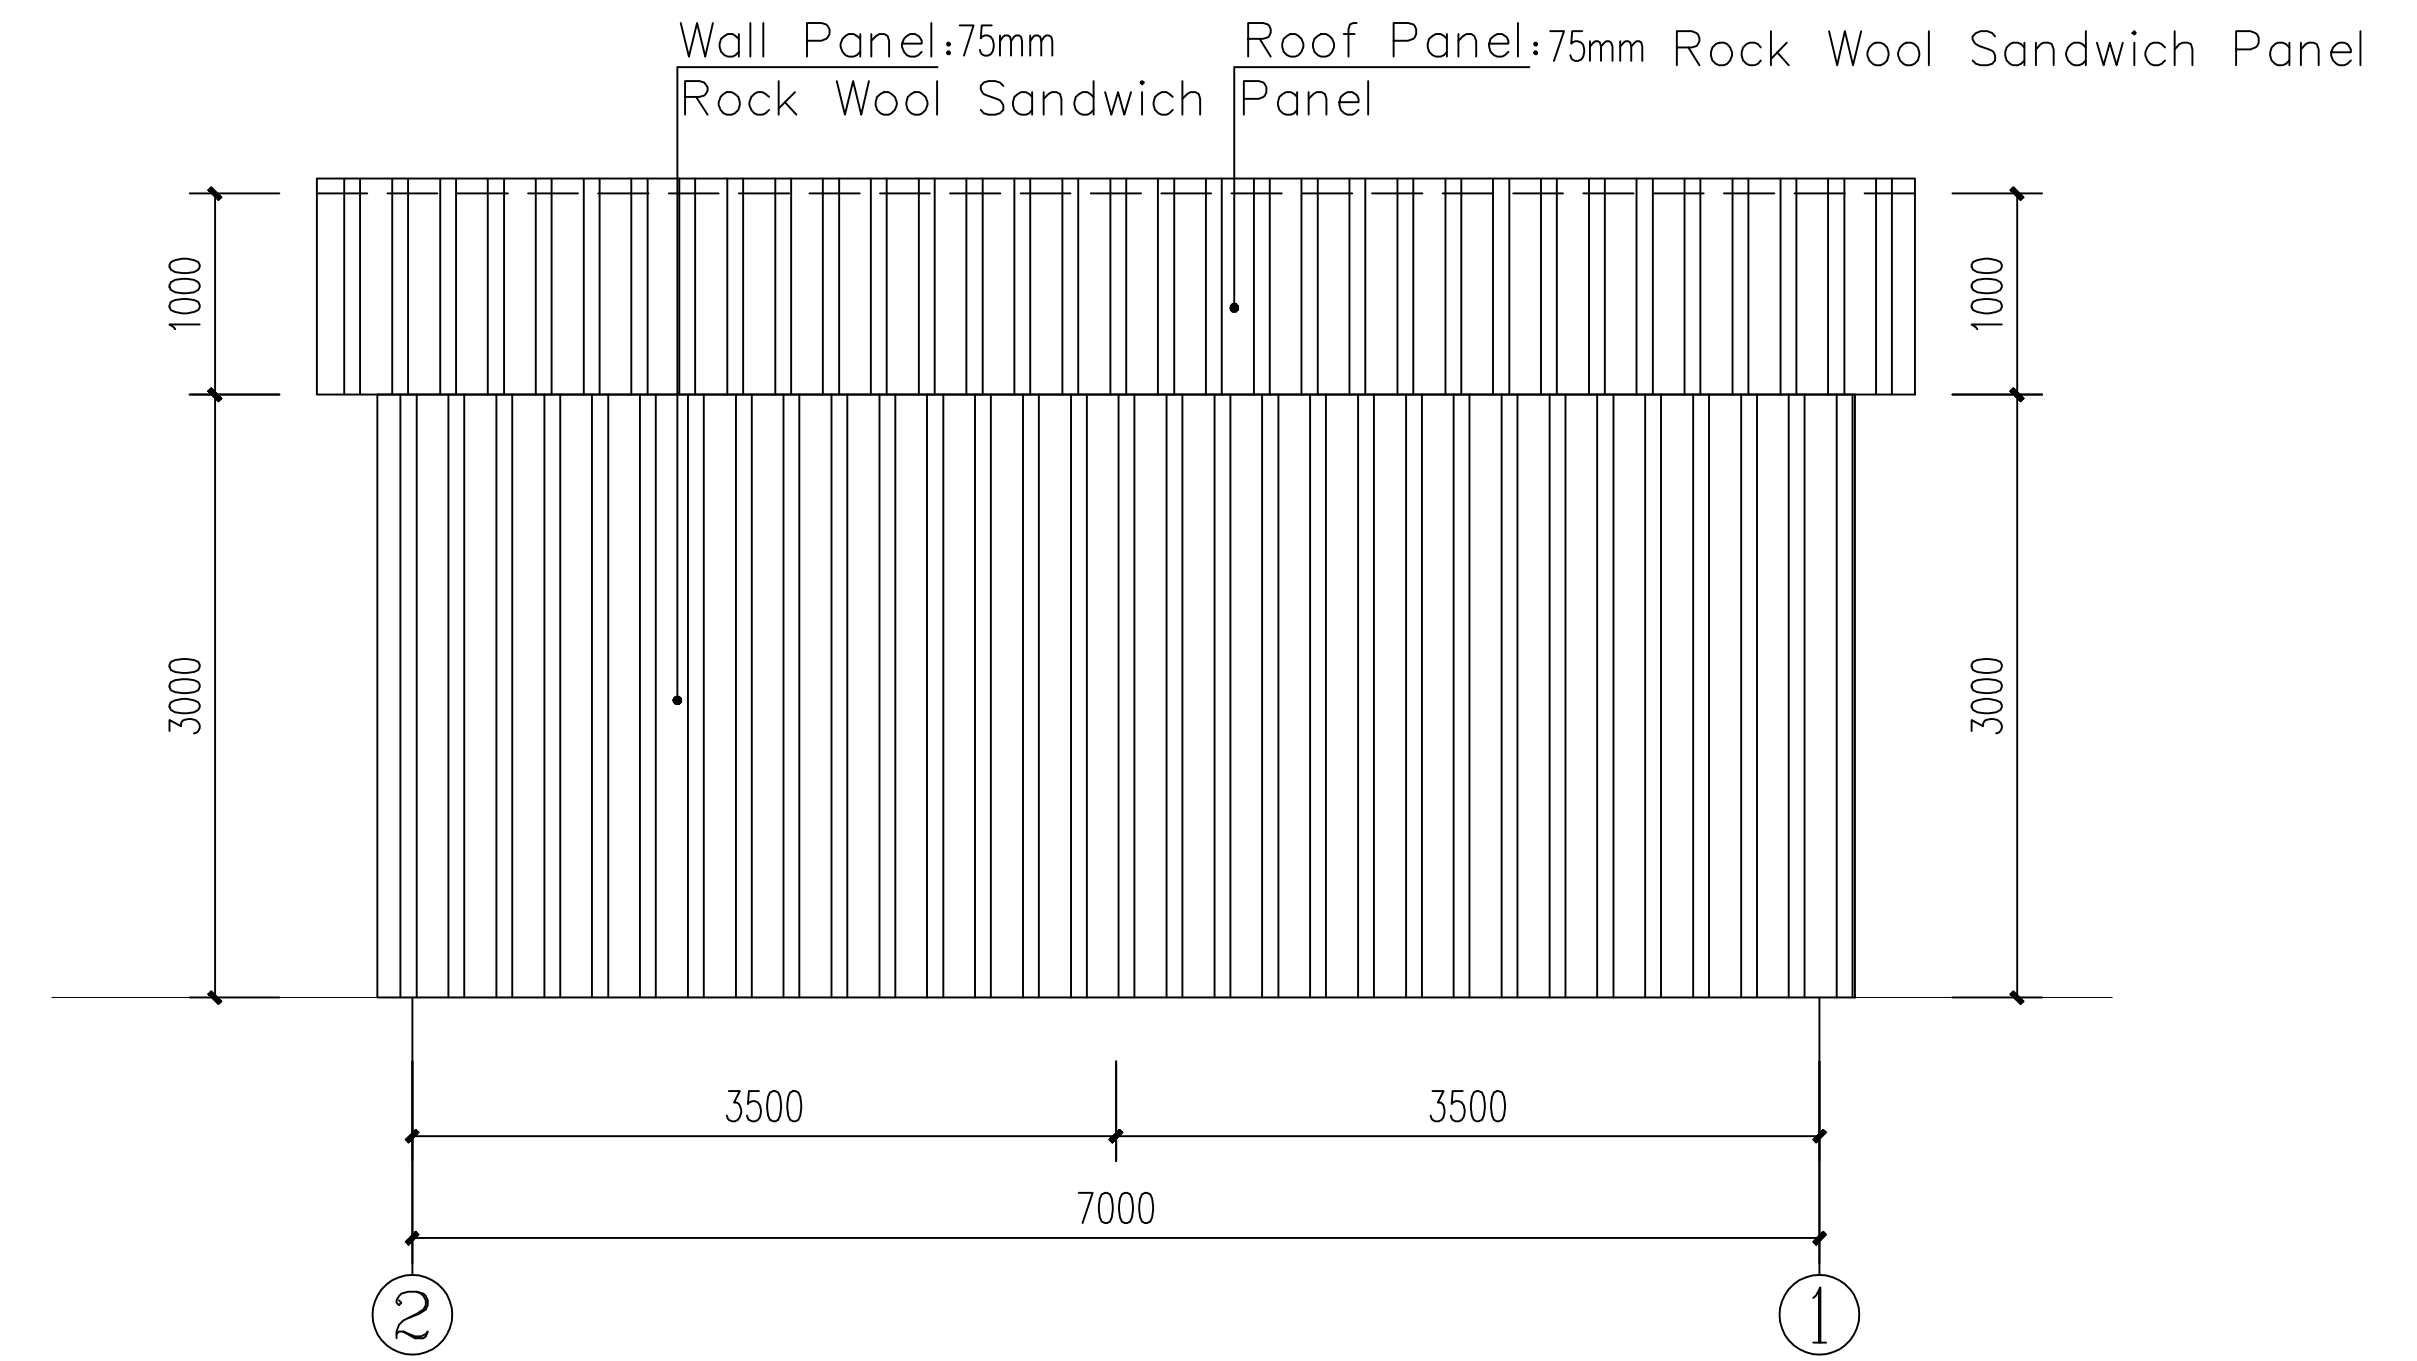

B-Axis Elevation 1:75

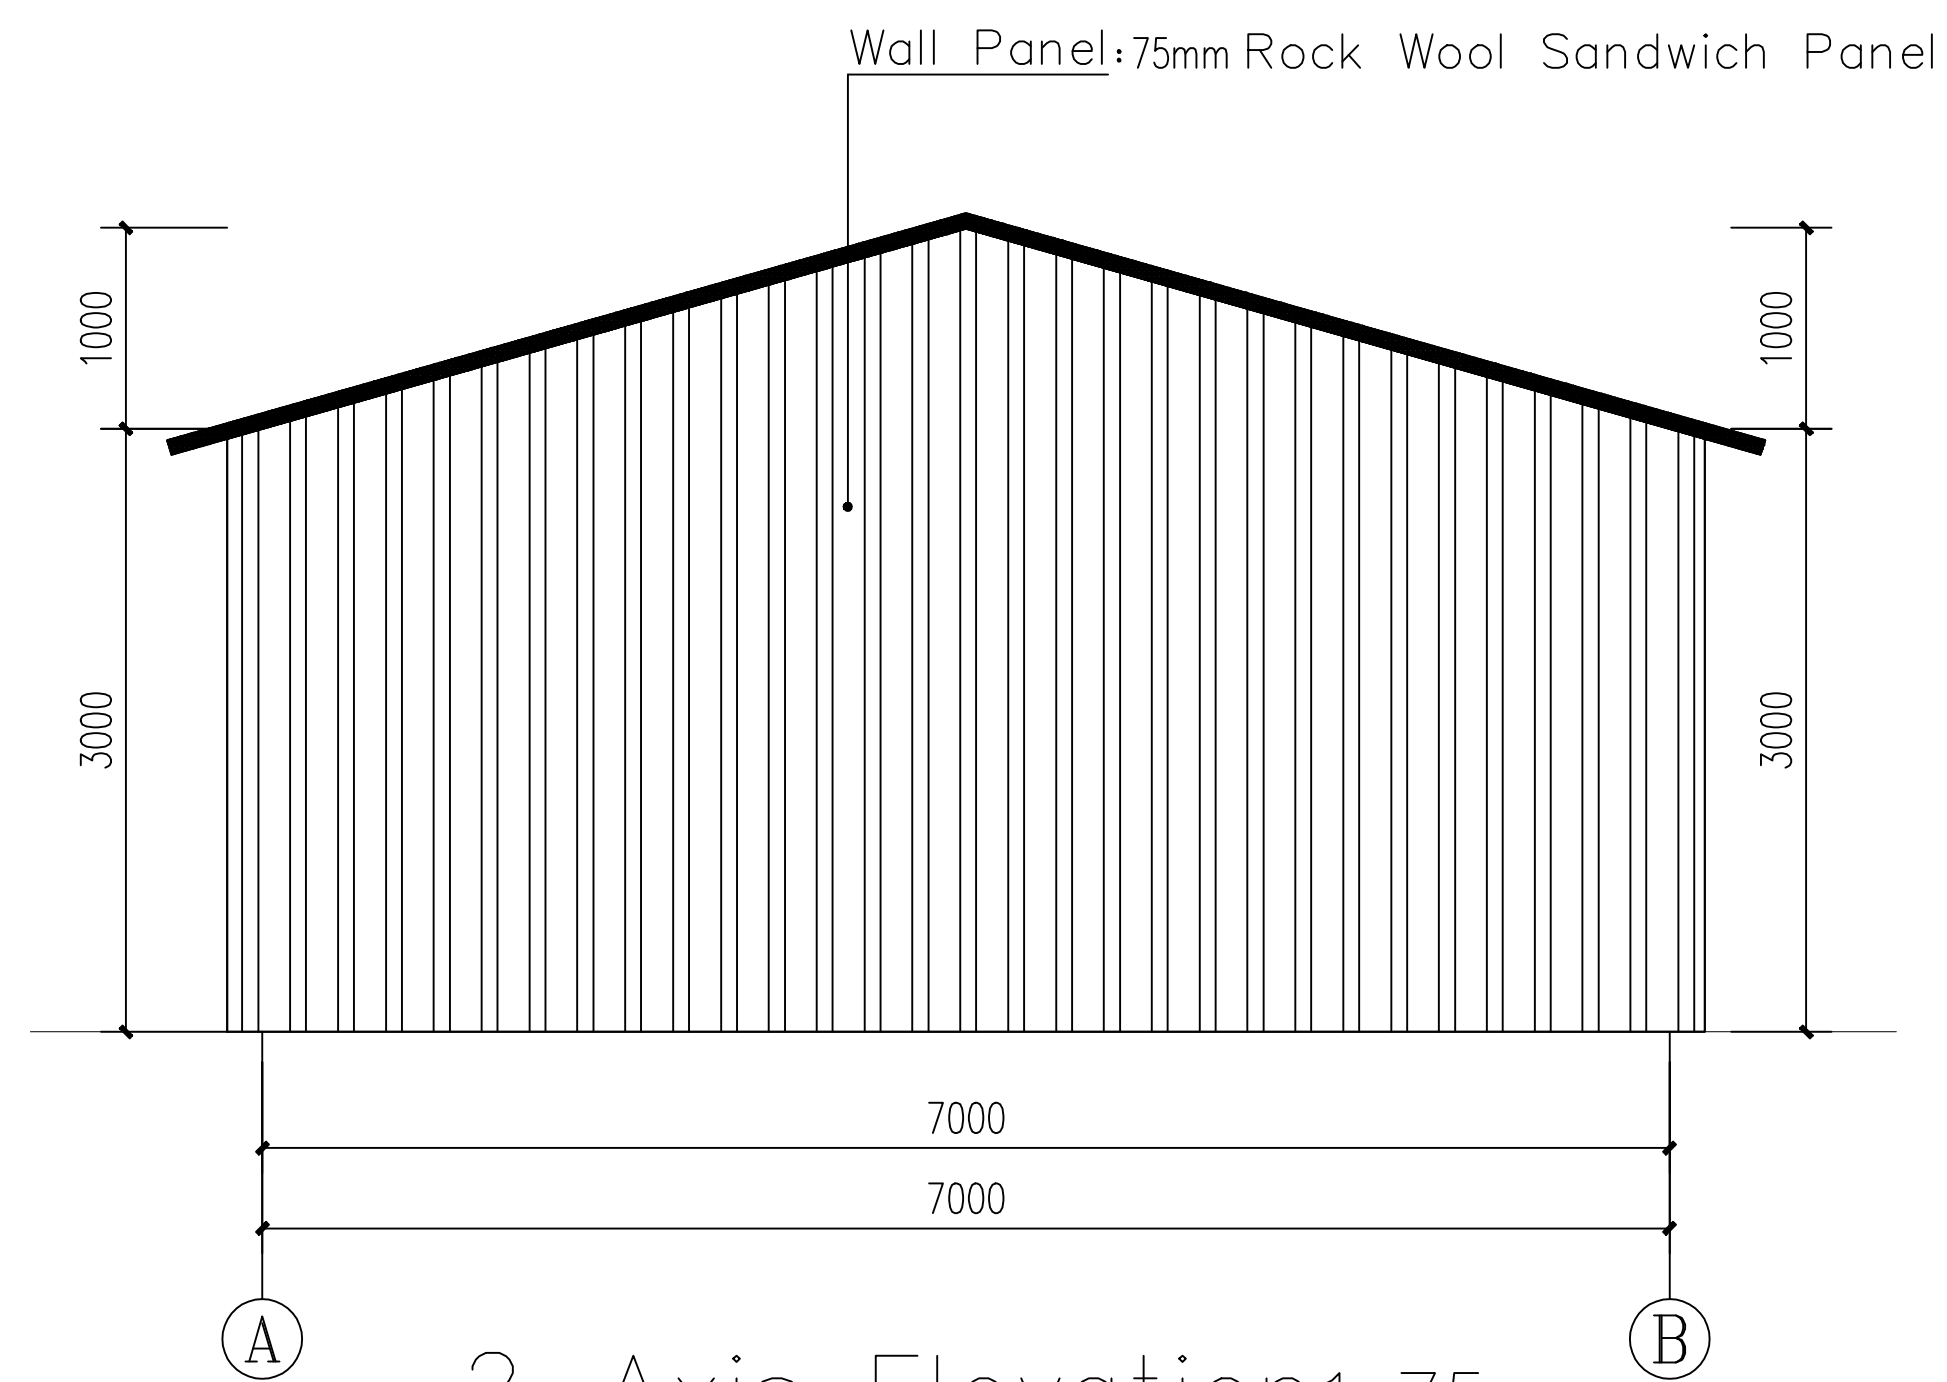

2-Axis Elevation 1:75

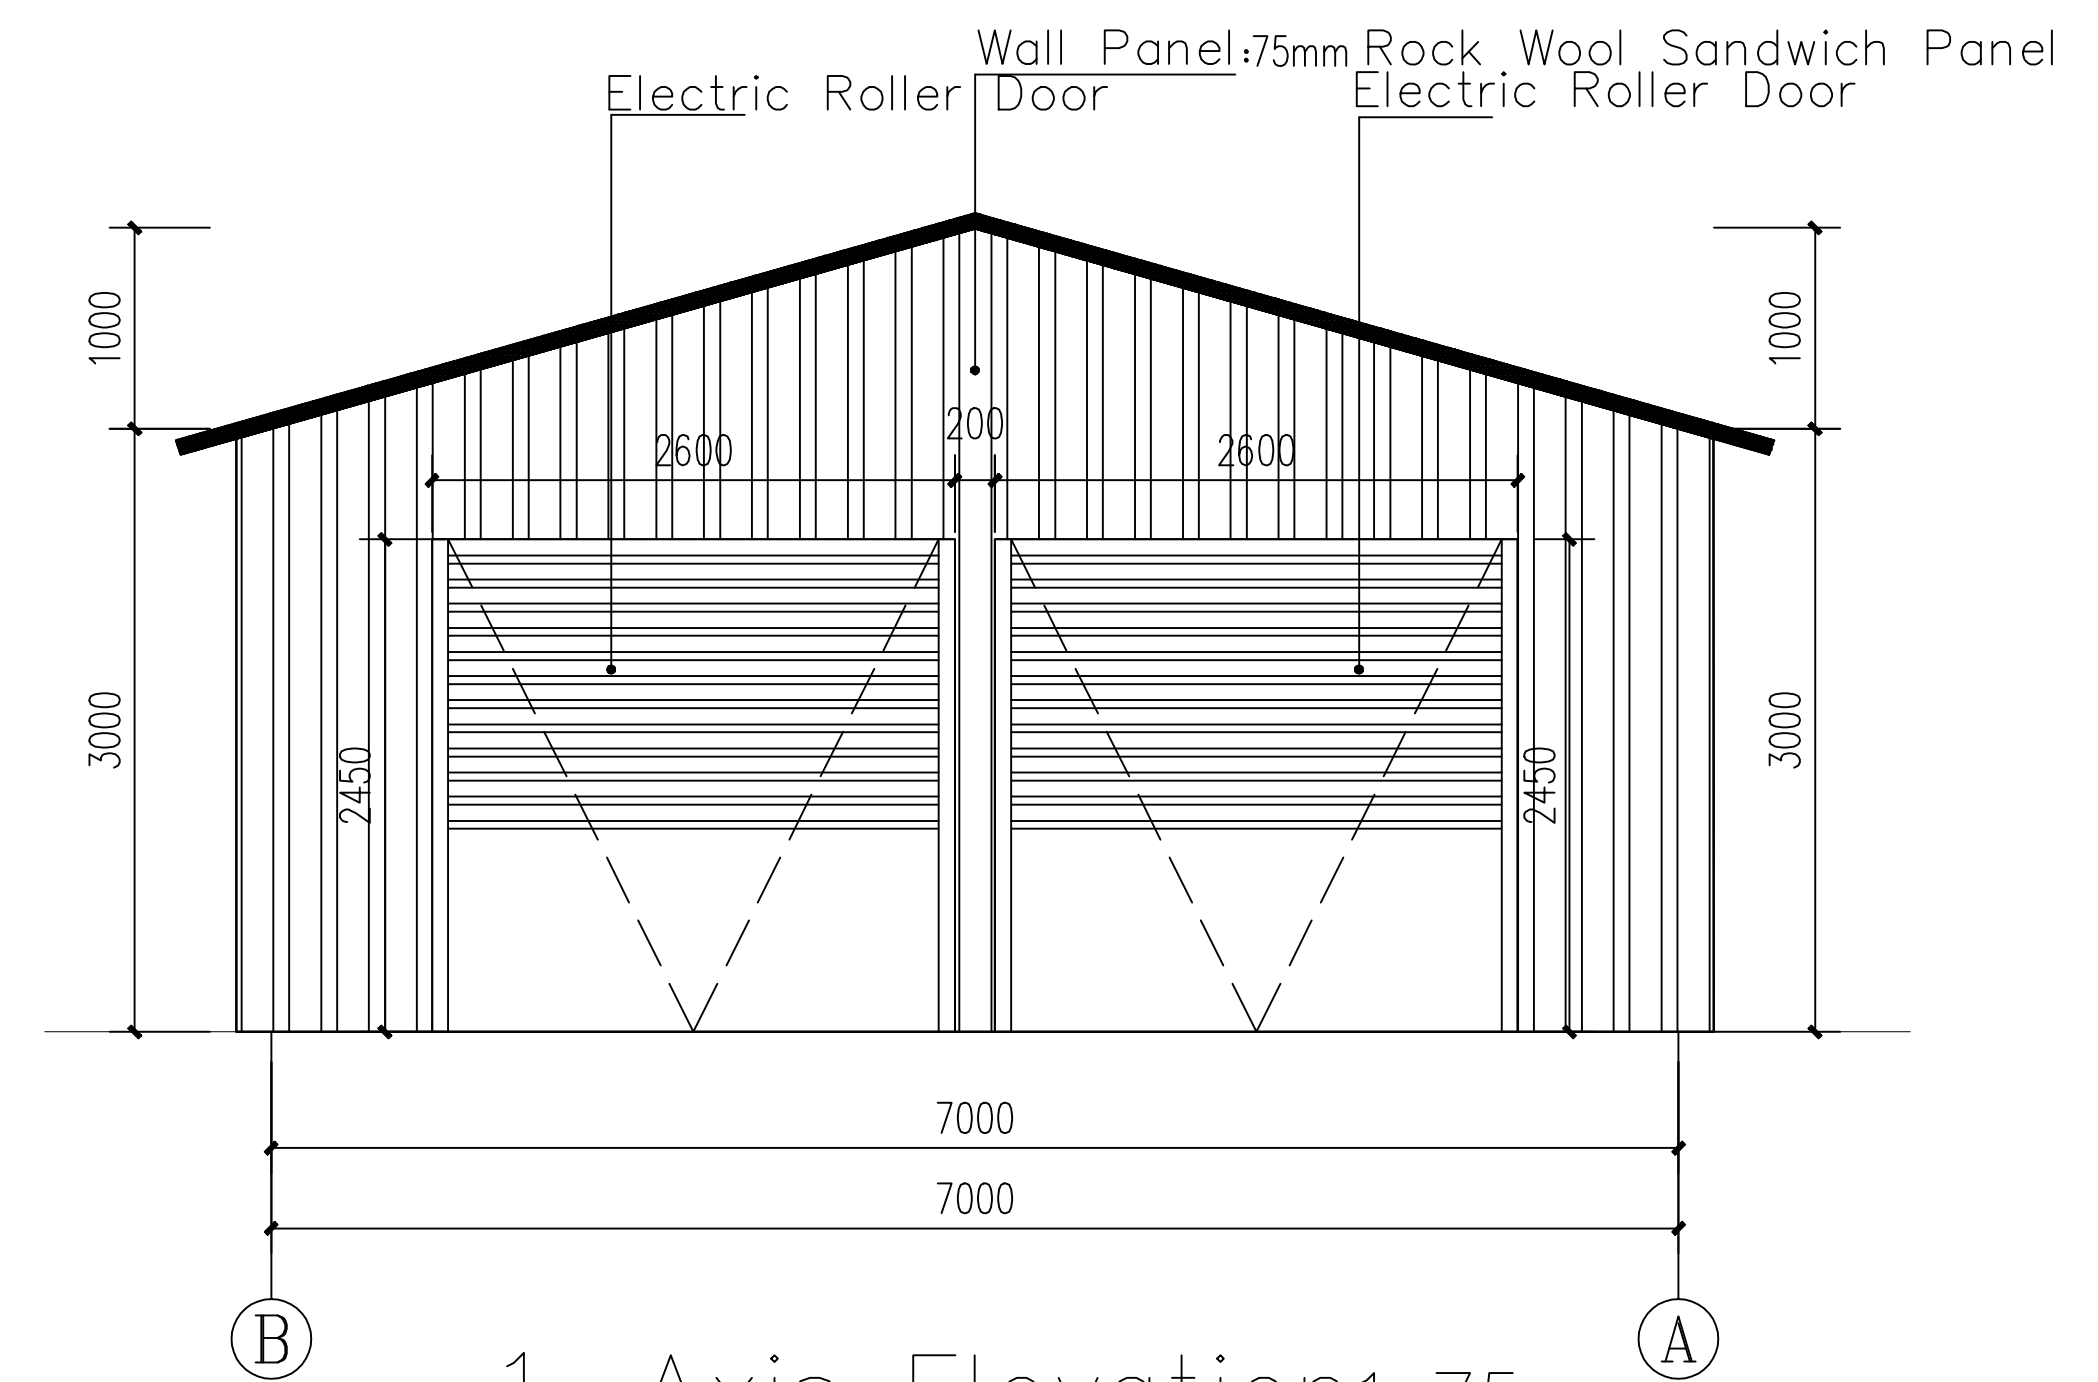

1-Axis Elevation 1:75